




C-7	EXHIBIT SIGNAGE - INTERPRETIVE RAILS	TWO POSTS AT 2'-5" SPACING.
C-14	EXHIBIT SIGNAGE - WAYSIDE SIGN	TWO POSTS AT 2'-5" SPACING.
C-15	EXHIBIT SIGNAGE - DIRECTIONAL SIGN	ONE POST.
C-18	EXHIBIT SIGNAGE - TERRACE RAIL	TWO POSTS AT 3'-10" SPACING.

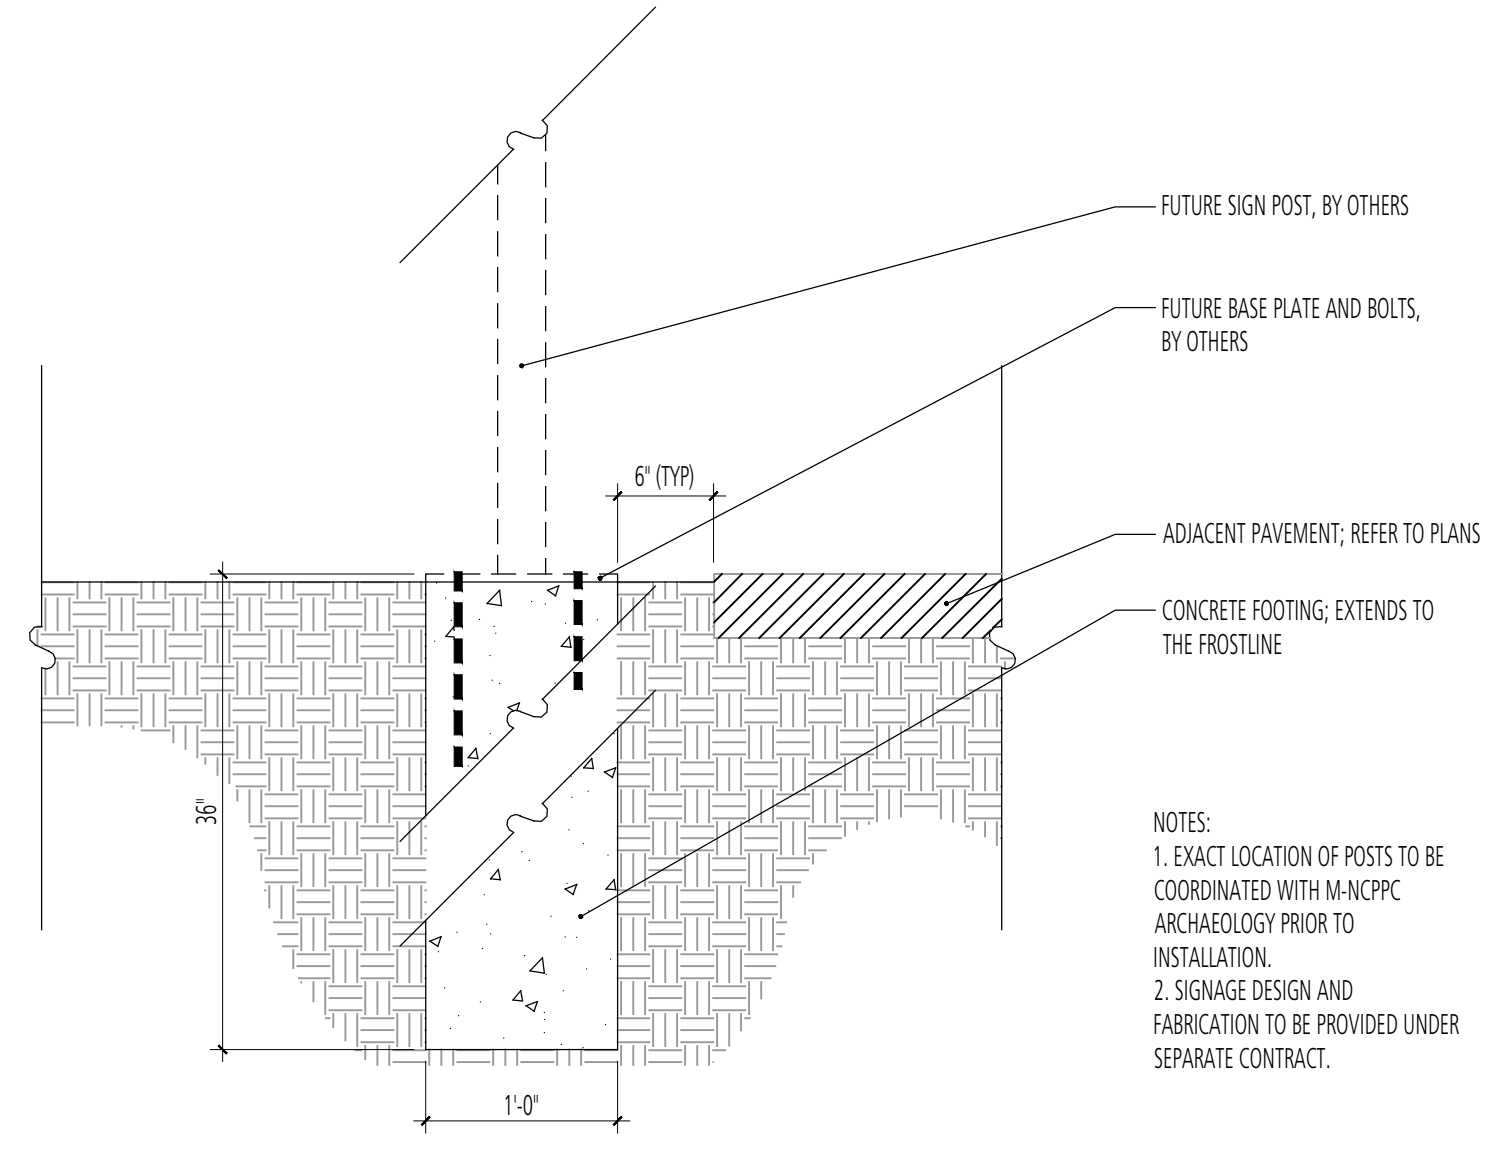


1 TYPICAL SIGN POST FOUNDATION SECTION
 d-postfoundations.dwg
 SCALE: 1"=1'-0"

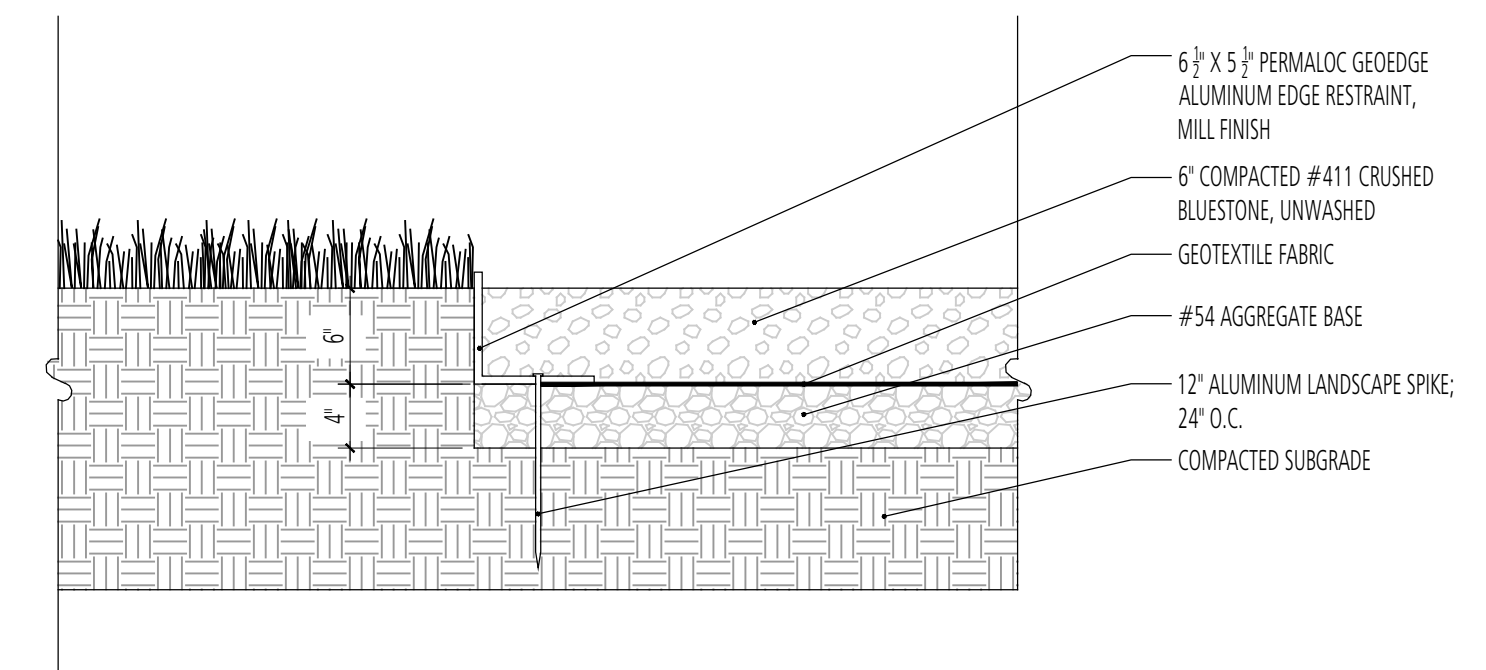


2 CRUSHED STONE SURFACE WITH EDGE RESTRAINT SECTION
 d-crushed stone edge restraint.dwg
 SCALE: 1"=1'-0"

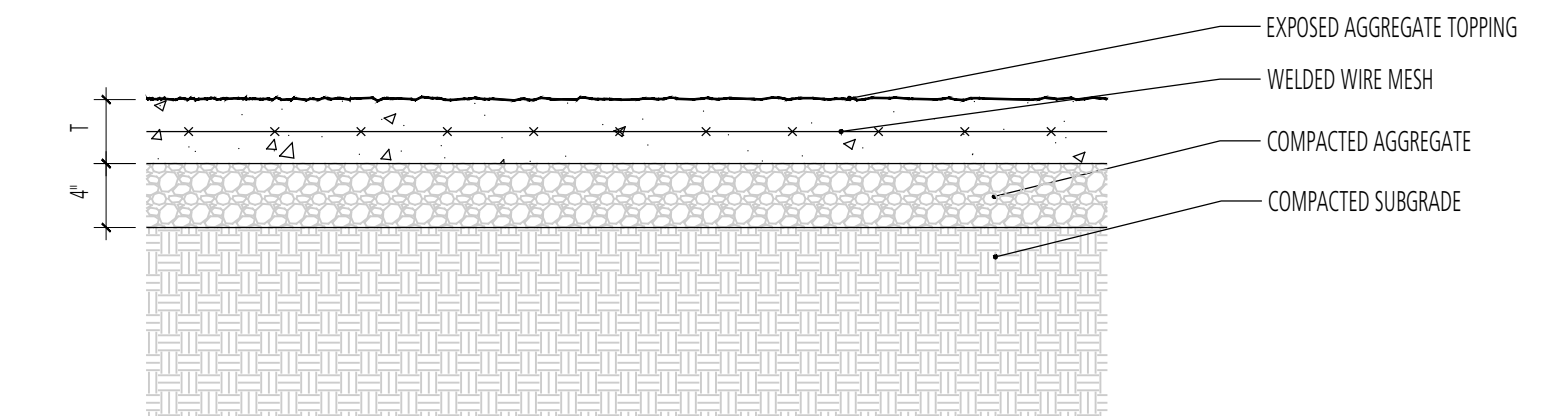

3 EXPOSED AGGREGATE CONCRETE SECTION
 d-exposed aggregate.dwg
 SCALE: 1"=1'-0"

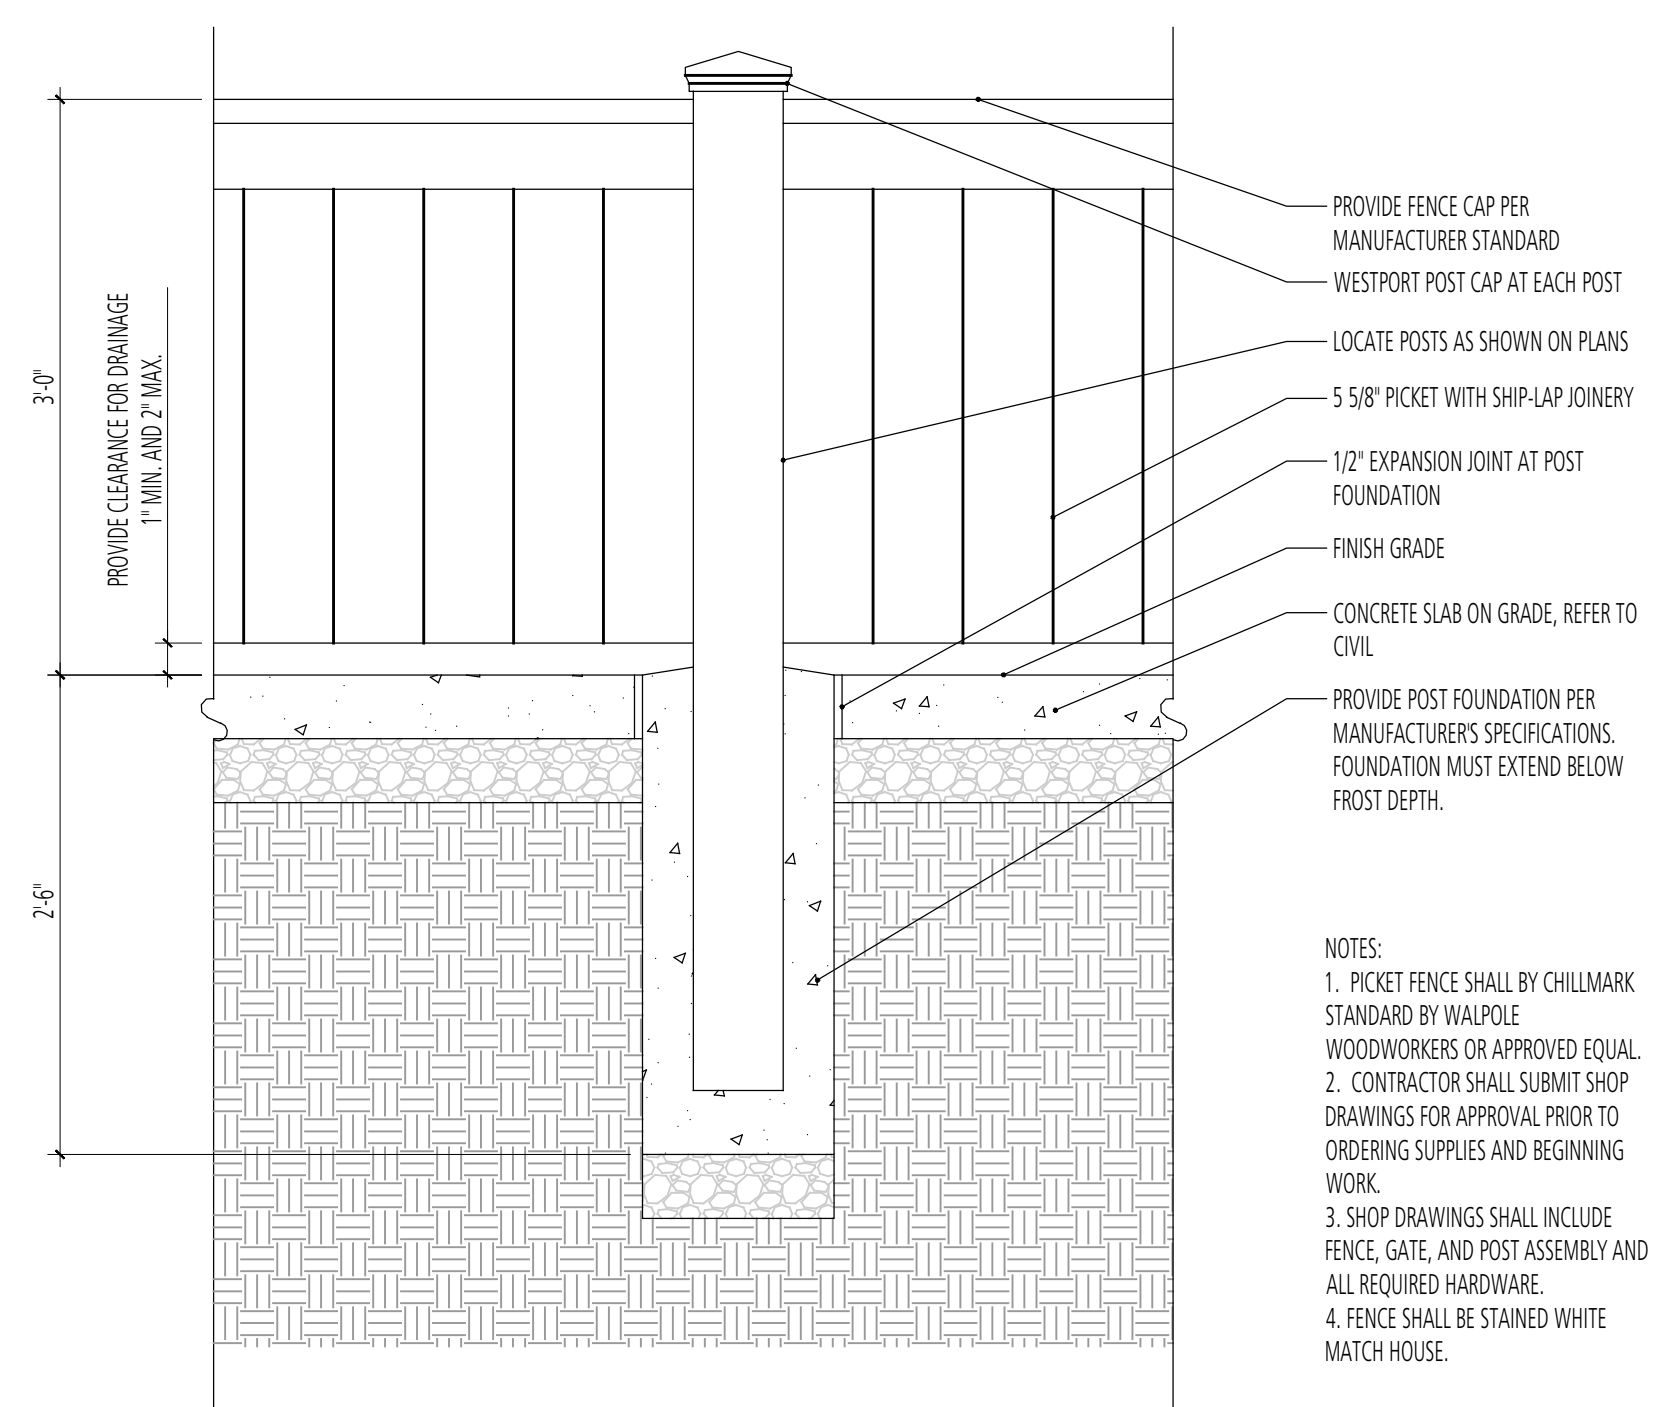

4 SCREEN FENCE WITH FOUNDATION SECTION
 d-screen wall.dwg
 SCALE: 1"=1'-0"

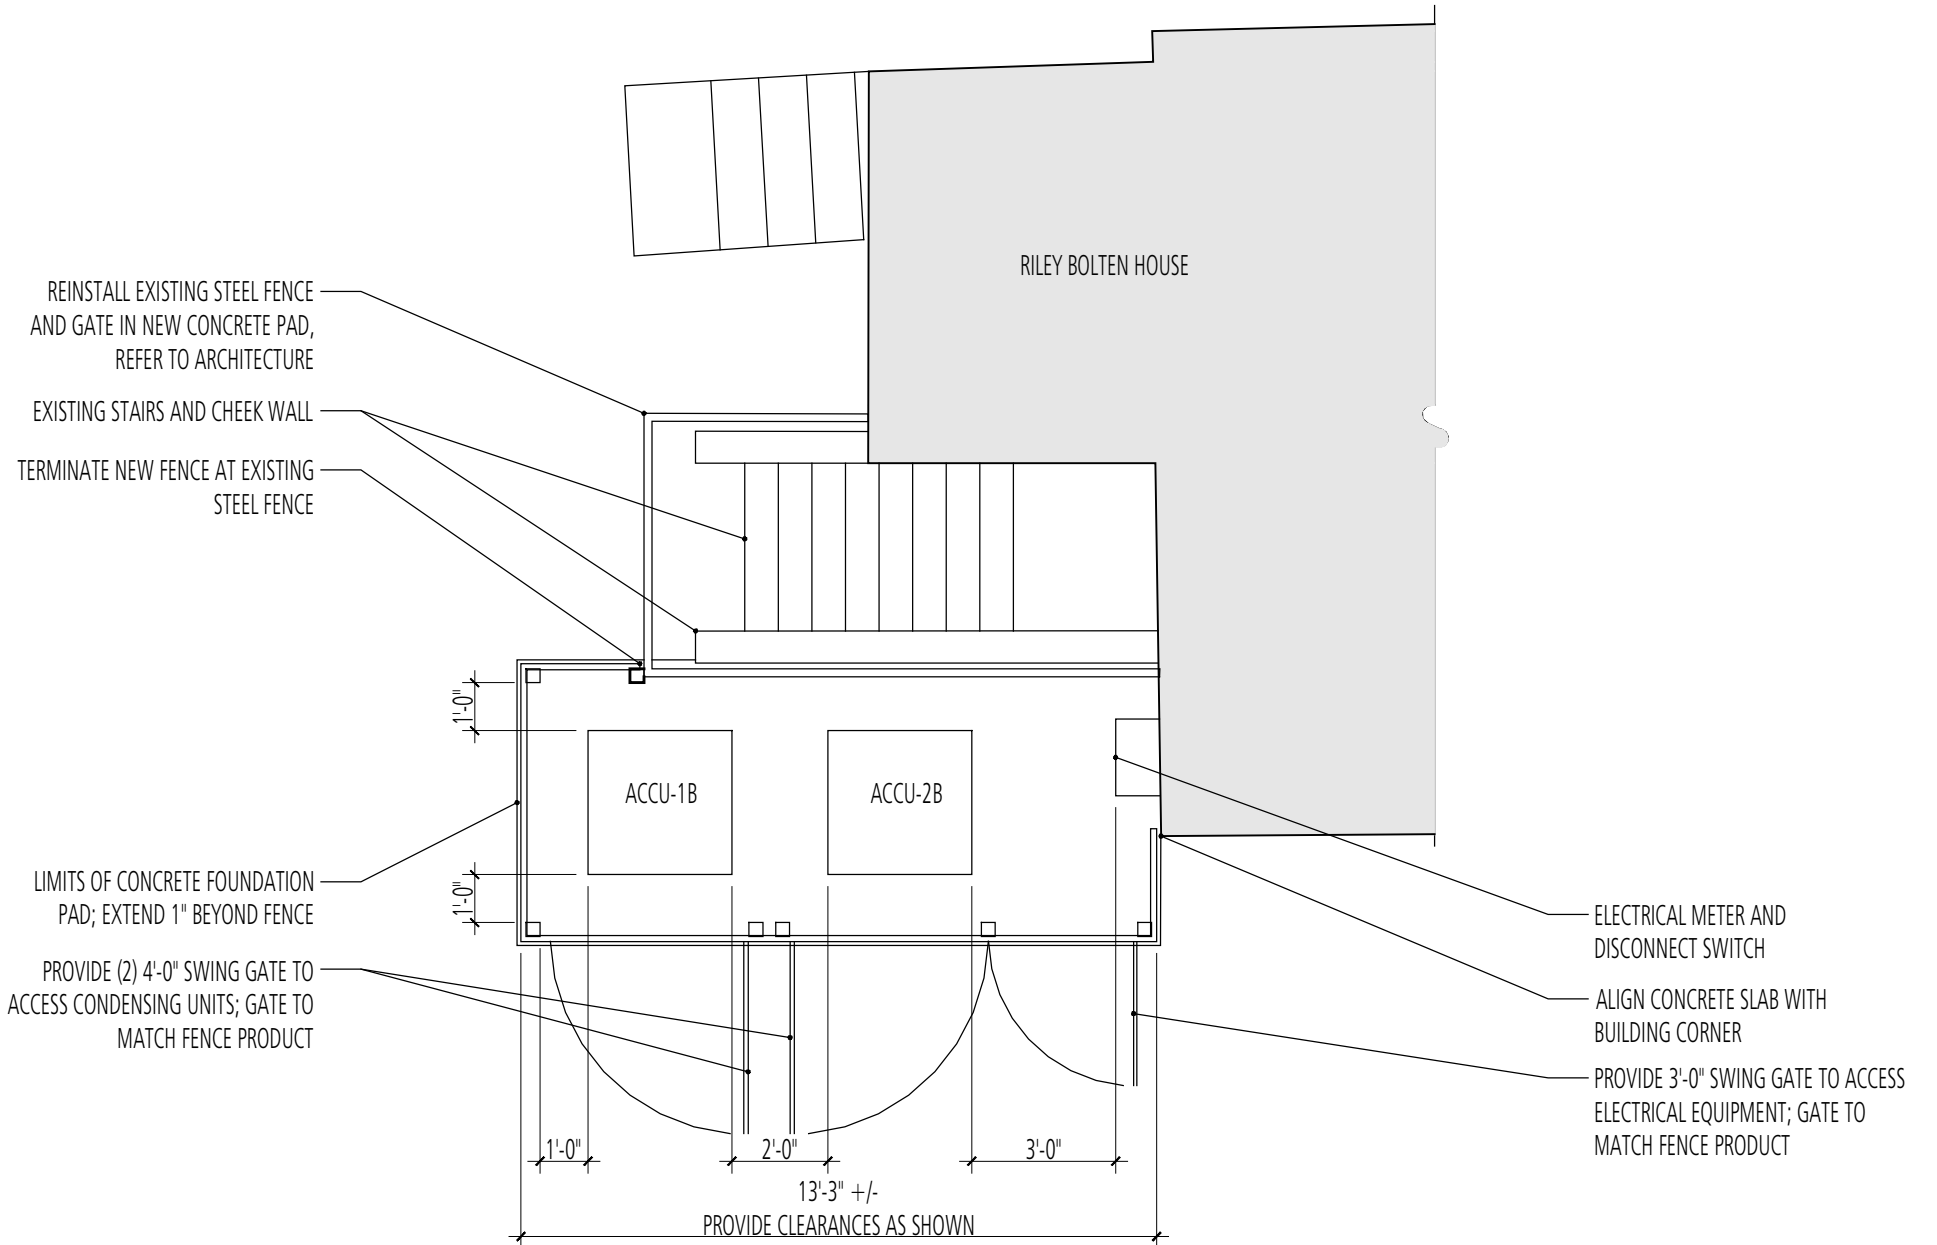

5 SCREEN FENCE LAYOUT PLAN
 d-screen layout.dwg
 SCALE: 1/4"=1'-0"

WSSC Map Number: 255NW06, 214NW06
 Tax Map Number: GQ561, GQ562

Plan Prepared By: Zolna Russell, PLA
 Flora Teeter Landscape Architects

FINAL SCANNED: PLAN SCANNED: C 10 PARK CODE: C 10

I:\Projects\PROJ-RESOURCES\QAP\Standard Cover Sheet for Drawings.dwg Cover Sheet Plotted By: Elbasser, Marion, 2/17/2010 3:28 PM, E:\mstris-monochrome.ctb

Ziger/Snead LLP Architects
 1006 Morton Street
 Baltimore, Maryland 21201
 P 410 576 9131
 F 410 576 9159
 www.zigersnead.com

MECHANICAL ENGINEER
 Mueller Associates
 1306 Concourse Drive
 Suite 100
 Linthicum, MD, 21090
 410 646 4500

STRUCTURAL ENGINEER
 Keast & Hood Co.
 1350 Connecticut Avenue NW
 Suite 412
 Washington, DC, 20036
 202 223 1941

FIRE PROTECTION
 Jenson Hughes
 3610 Commerce Drive,
 Suite 817
 Baltimore, MD, 21227
 410 737 8677

CIVIL ENGINEER
 A. Morton Thomas & Associates
 800 King Farm Blvd, 4th Fl.
 Rockville, MD 20850
 301 881 2545

LANDSCAPE ARCHITECT
 Flora Teeter Landscape Architects
 800 N Charles, St #300
 Baltimore, MD, 21201
 410 528 8395

LIGHTING DESIGN
 Flux Studio
 1016 Morton Street
 Baltimore, MD, 21201
 240 442 2120

Professional Certification I hereby certify that these documents were prepared or approved by me, and that I am a duly licensed professional landscape architect under the laws of the State of Maryland.

License No. 1093
 Expiration Date 07/26/2018

Aaron Teeter
 Aaron Teeter (Jun 8, 2018)

Montgomery County Department of Parks
The Maryland-National Capital Park and Planning Commission
 Montgomery County Department of Parks
 9500 Brunnet Avenue
 Silver Spring, Maryland 20901
 (301) 495-2535

Date		REVIEW AND APPROVAL	
Project Manager	Date		
Construction Manager	Date		
Park Manager	Date		

ISSUED FOR PROCUREMENT ON _____		
REVISIONS		
Rev	Date	Description
1	13 FEB 2018	ISSUE FOR PERMIT
2	31 MAY 2018	REVISED ISSUE FOR PERMIT

Josiah Henson Special Park
 11410 & 11420 Old Georgetown Road, Rockville, MD 20852

RFP: #P36-138
 SCALE: AS SHOWN

SITE DETAILS

L5.2

SHT. # ___ of ___
 FOR REVIEW ONLY, NOT FOR CONSTRUCTION